



# 2024 VISION

## SECTION PERSPECTIVE

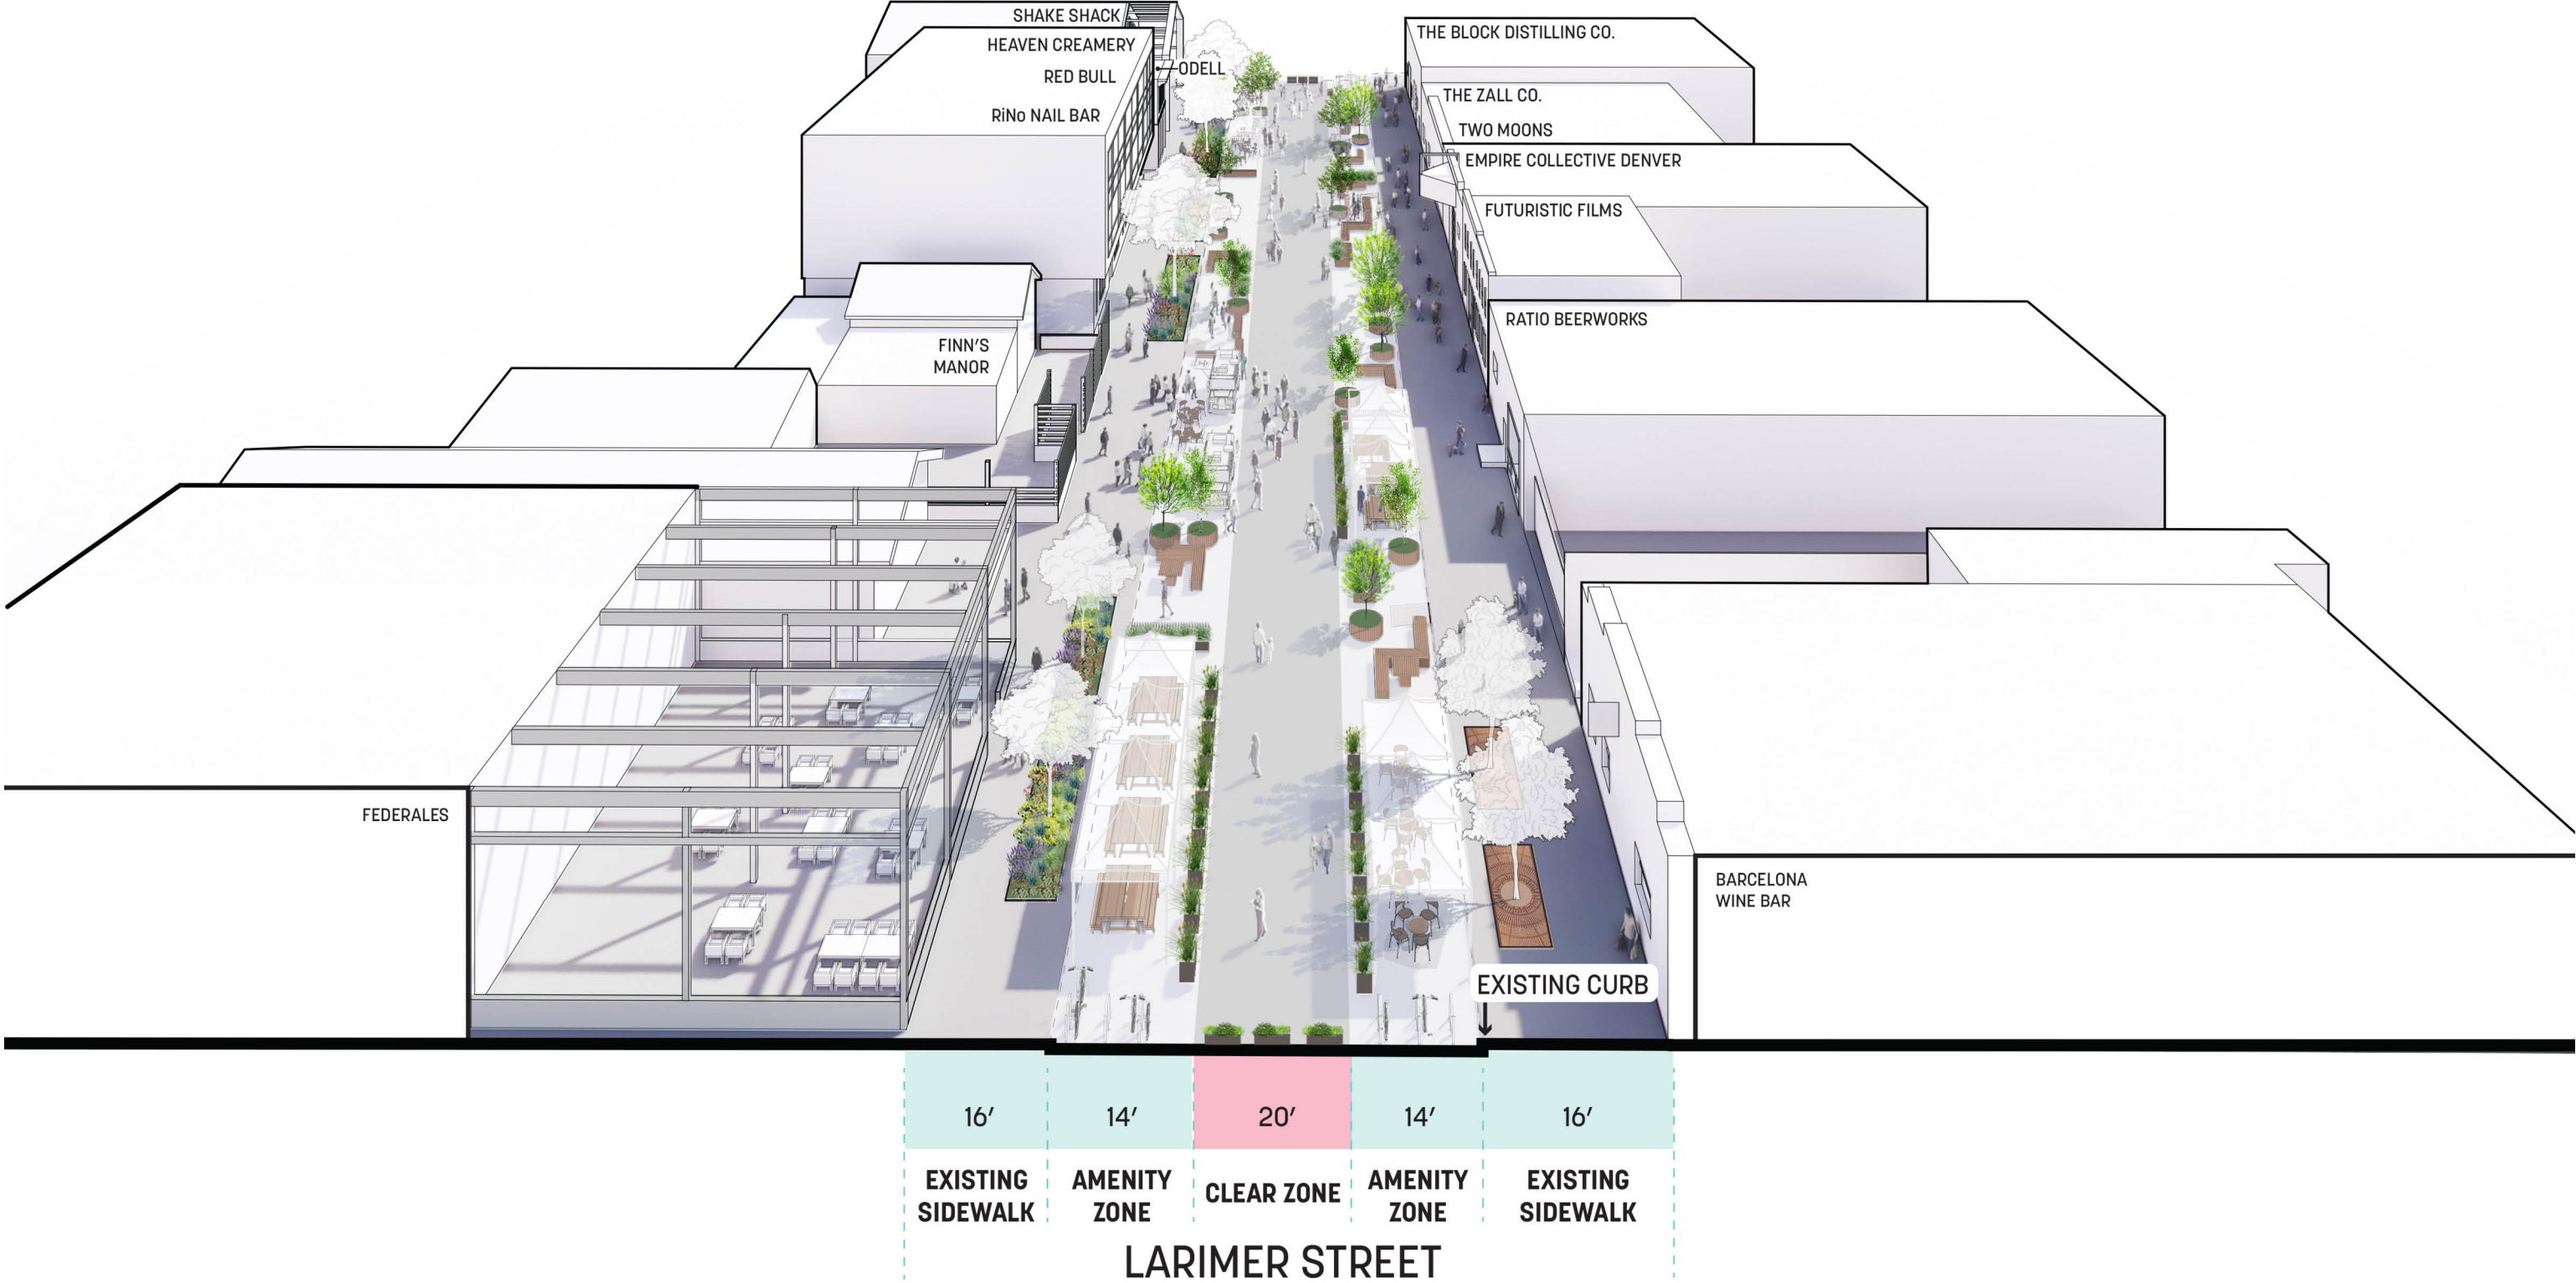

# 2024 VISION PLAN

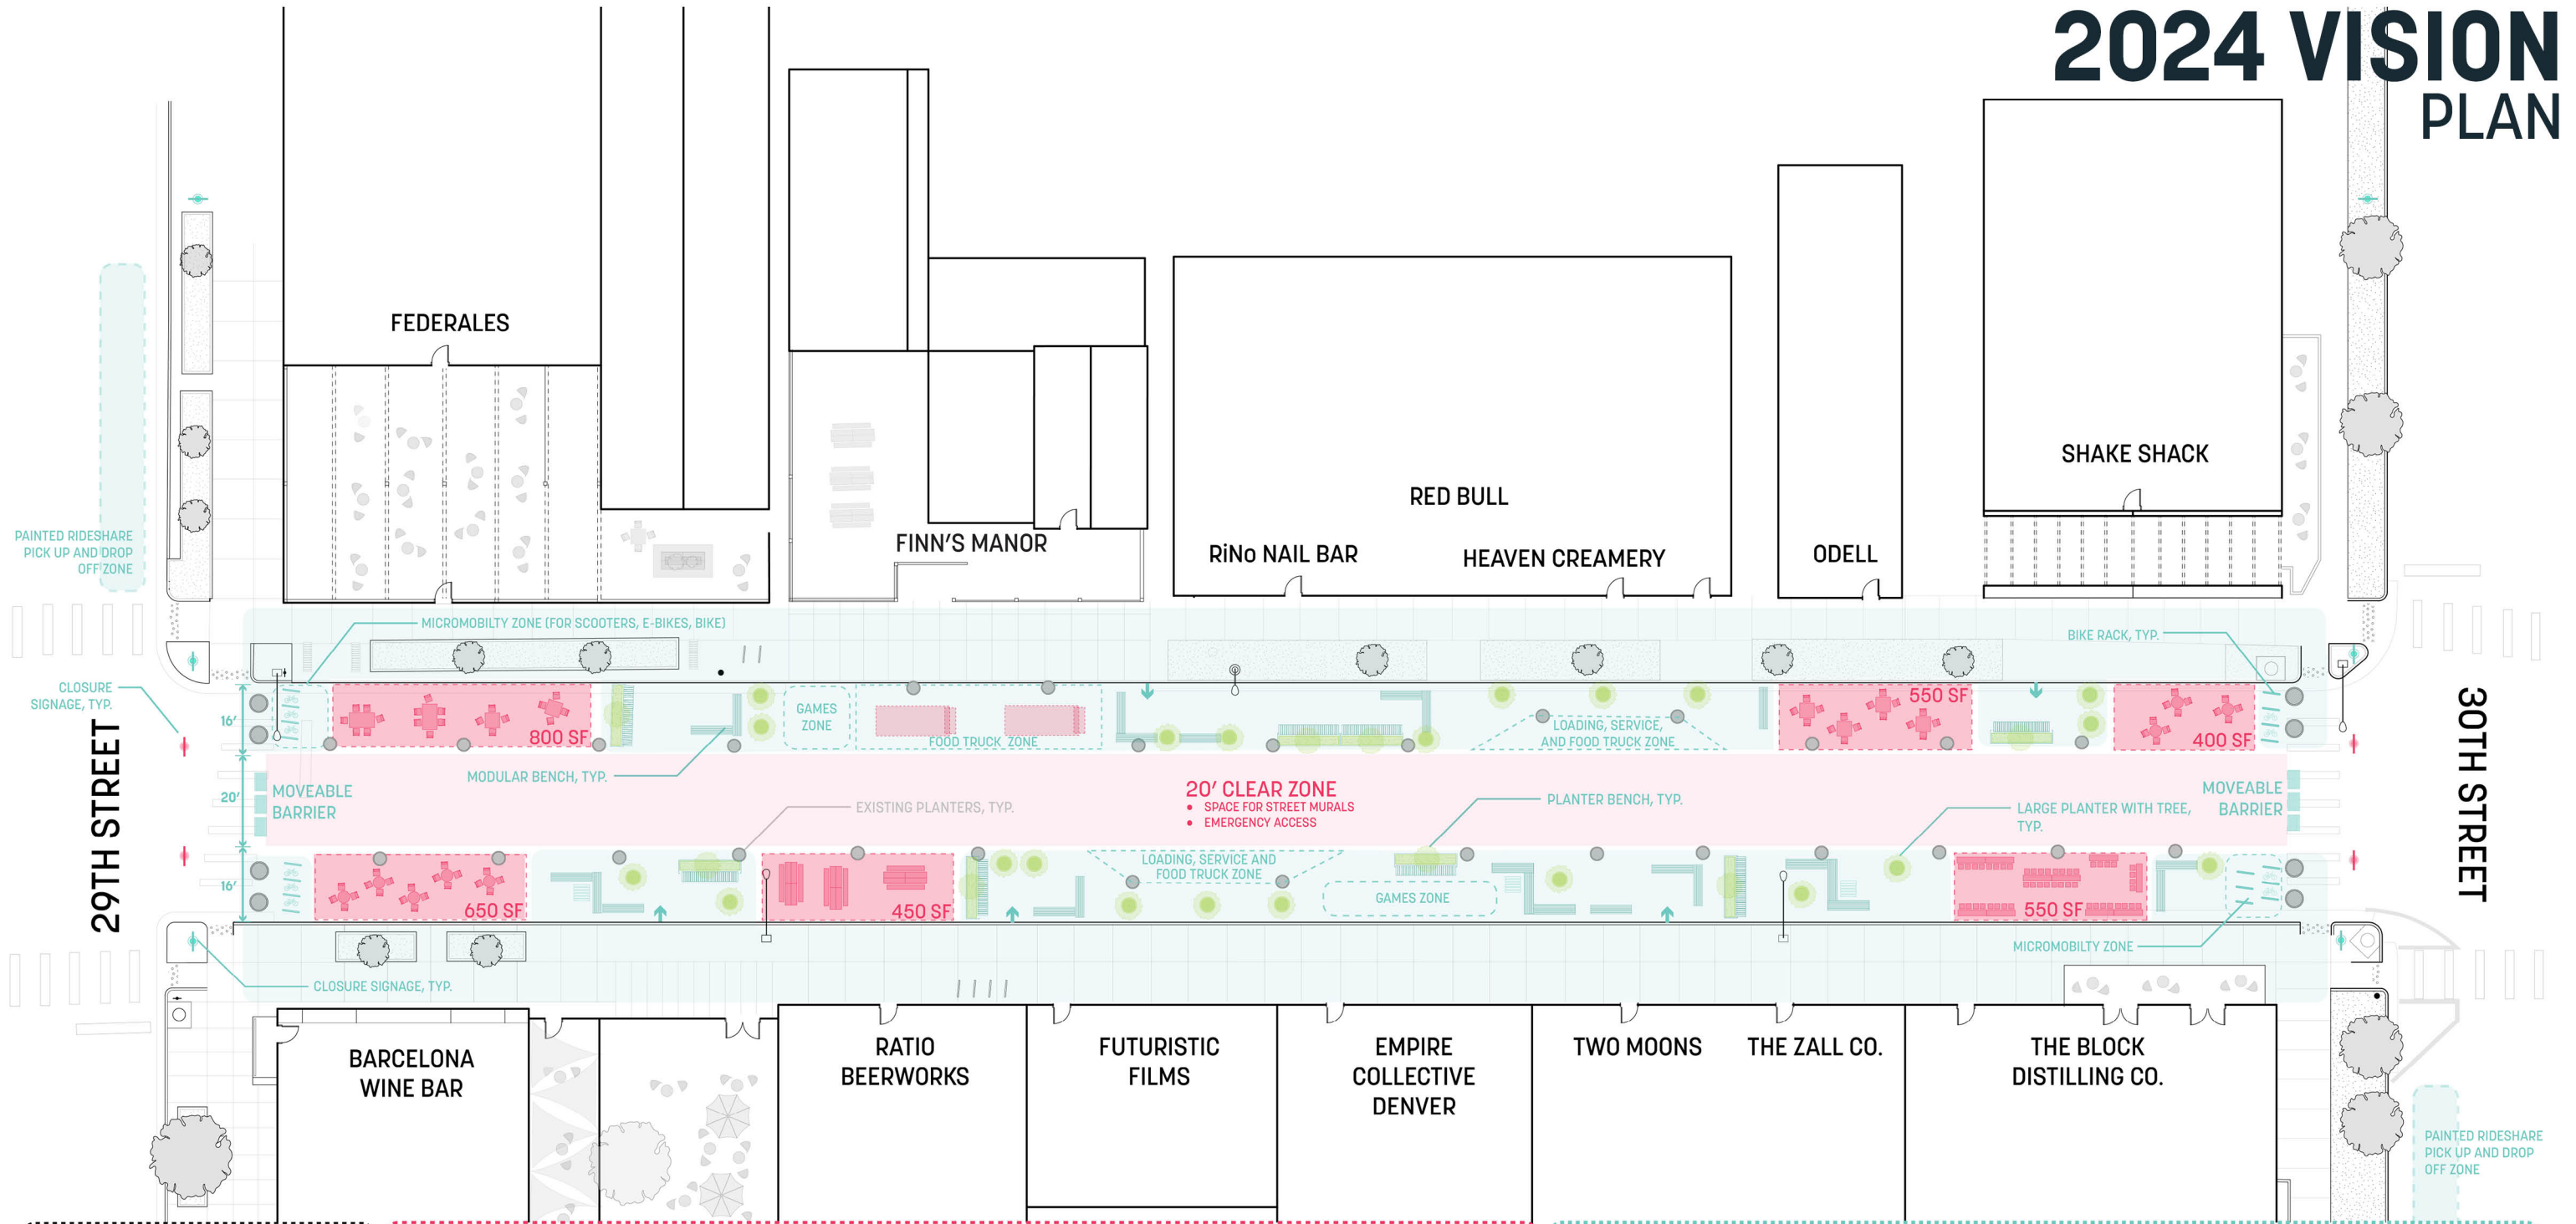

**BUSINESS F&B**

**PUBLIC SPACE ZONE**  
 PUBLIC SPACE FURNITURE:

- PLANTER BENCHES
- PLANTER
- MODULAR BENCH AND TABLE
- ADA CURB RAMP

\* F&B square footage allocations are approximate

**FOOD & BEVERAGE FURNITURE**

PICNIC TABLE

WOOD PICNIC TABLE

BAR TABLE

CAFE TABLE

**PUBLIC SPACE FURNITURE**


PLANTER BENCHES

PLANTER WITH TREE

MODULAR BENCH AND TABLE

# FUTURE VISION


## SECTION PERSPECTIVE

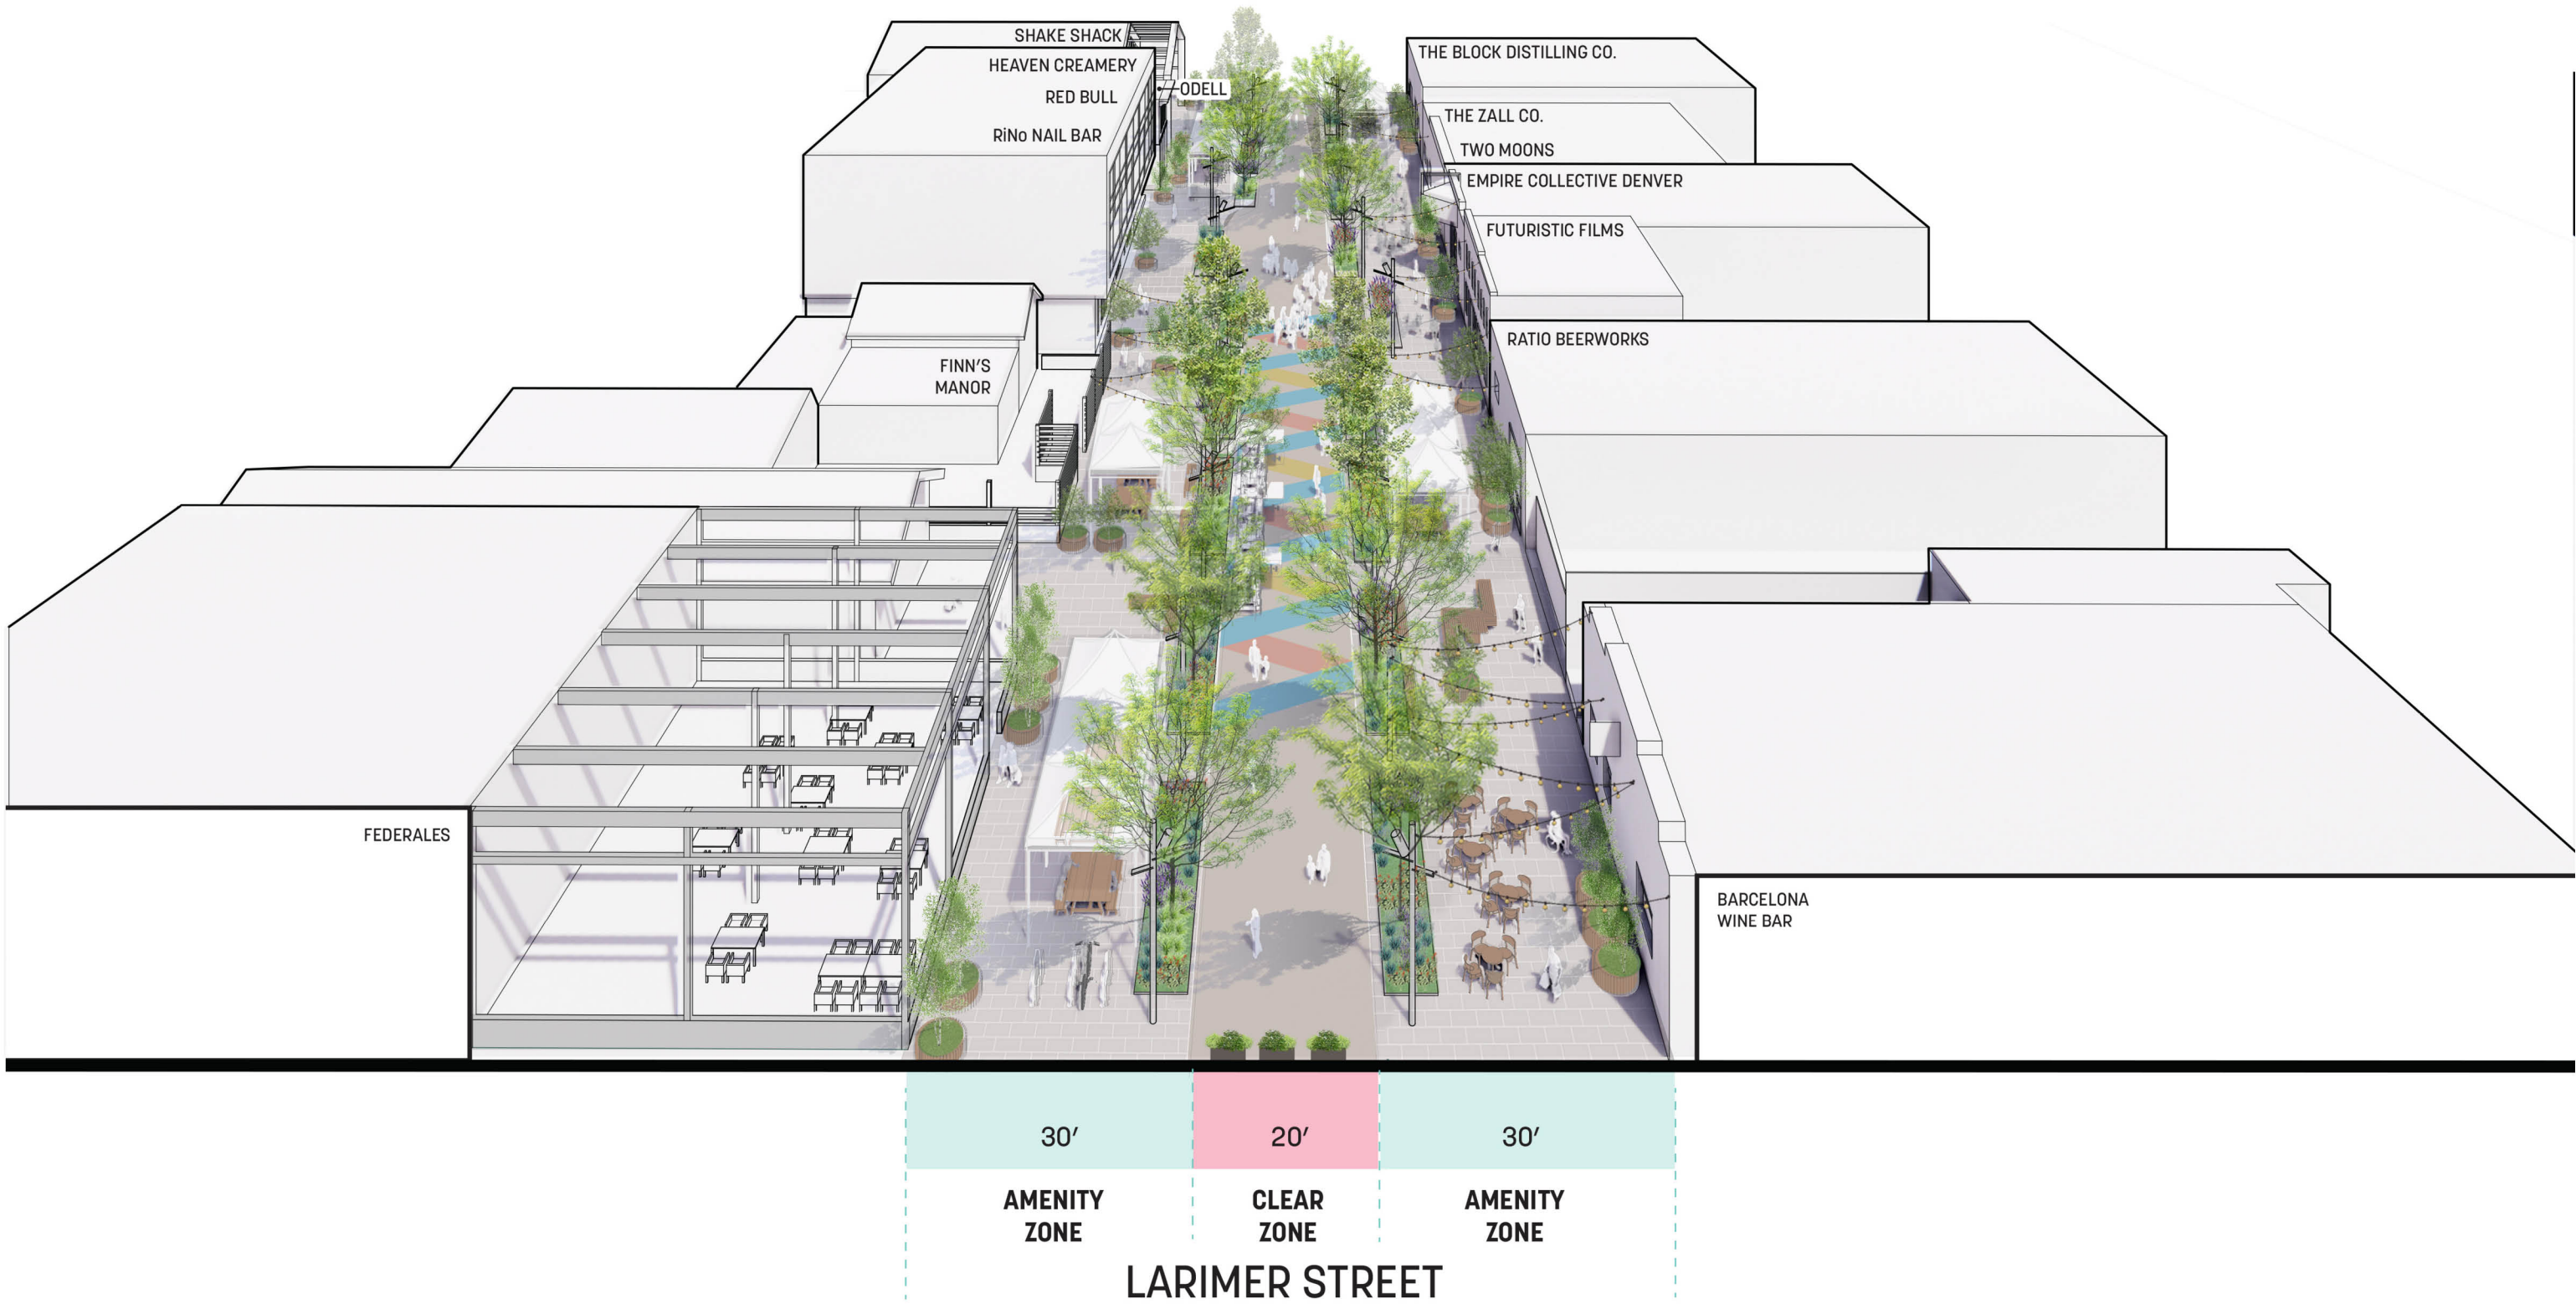

# FUTURE VISION PLAN

29TH STREET

30TH STREET

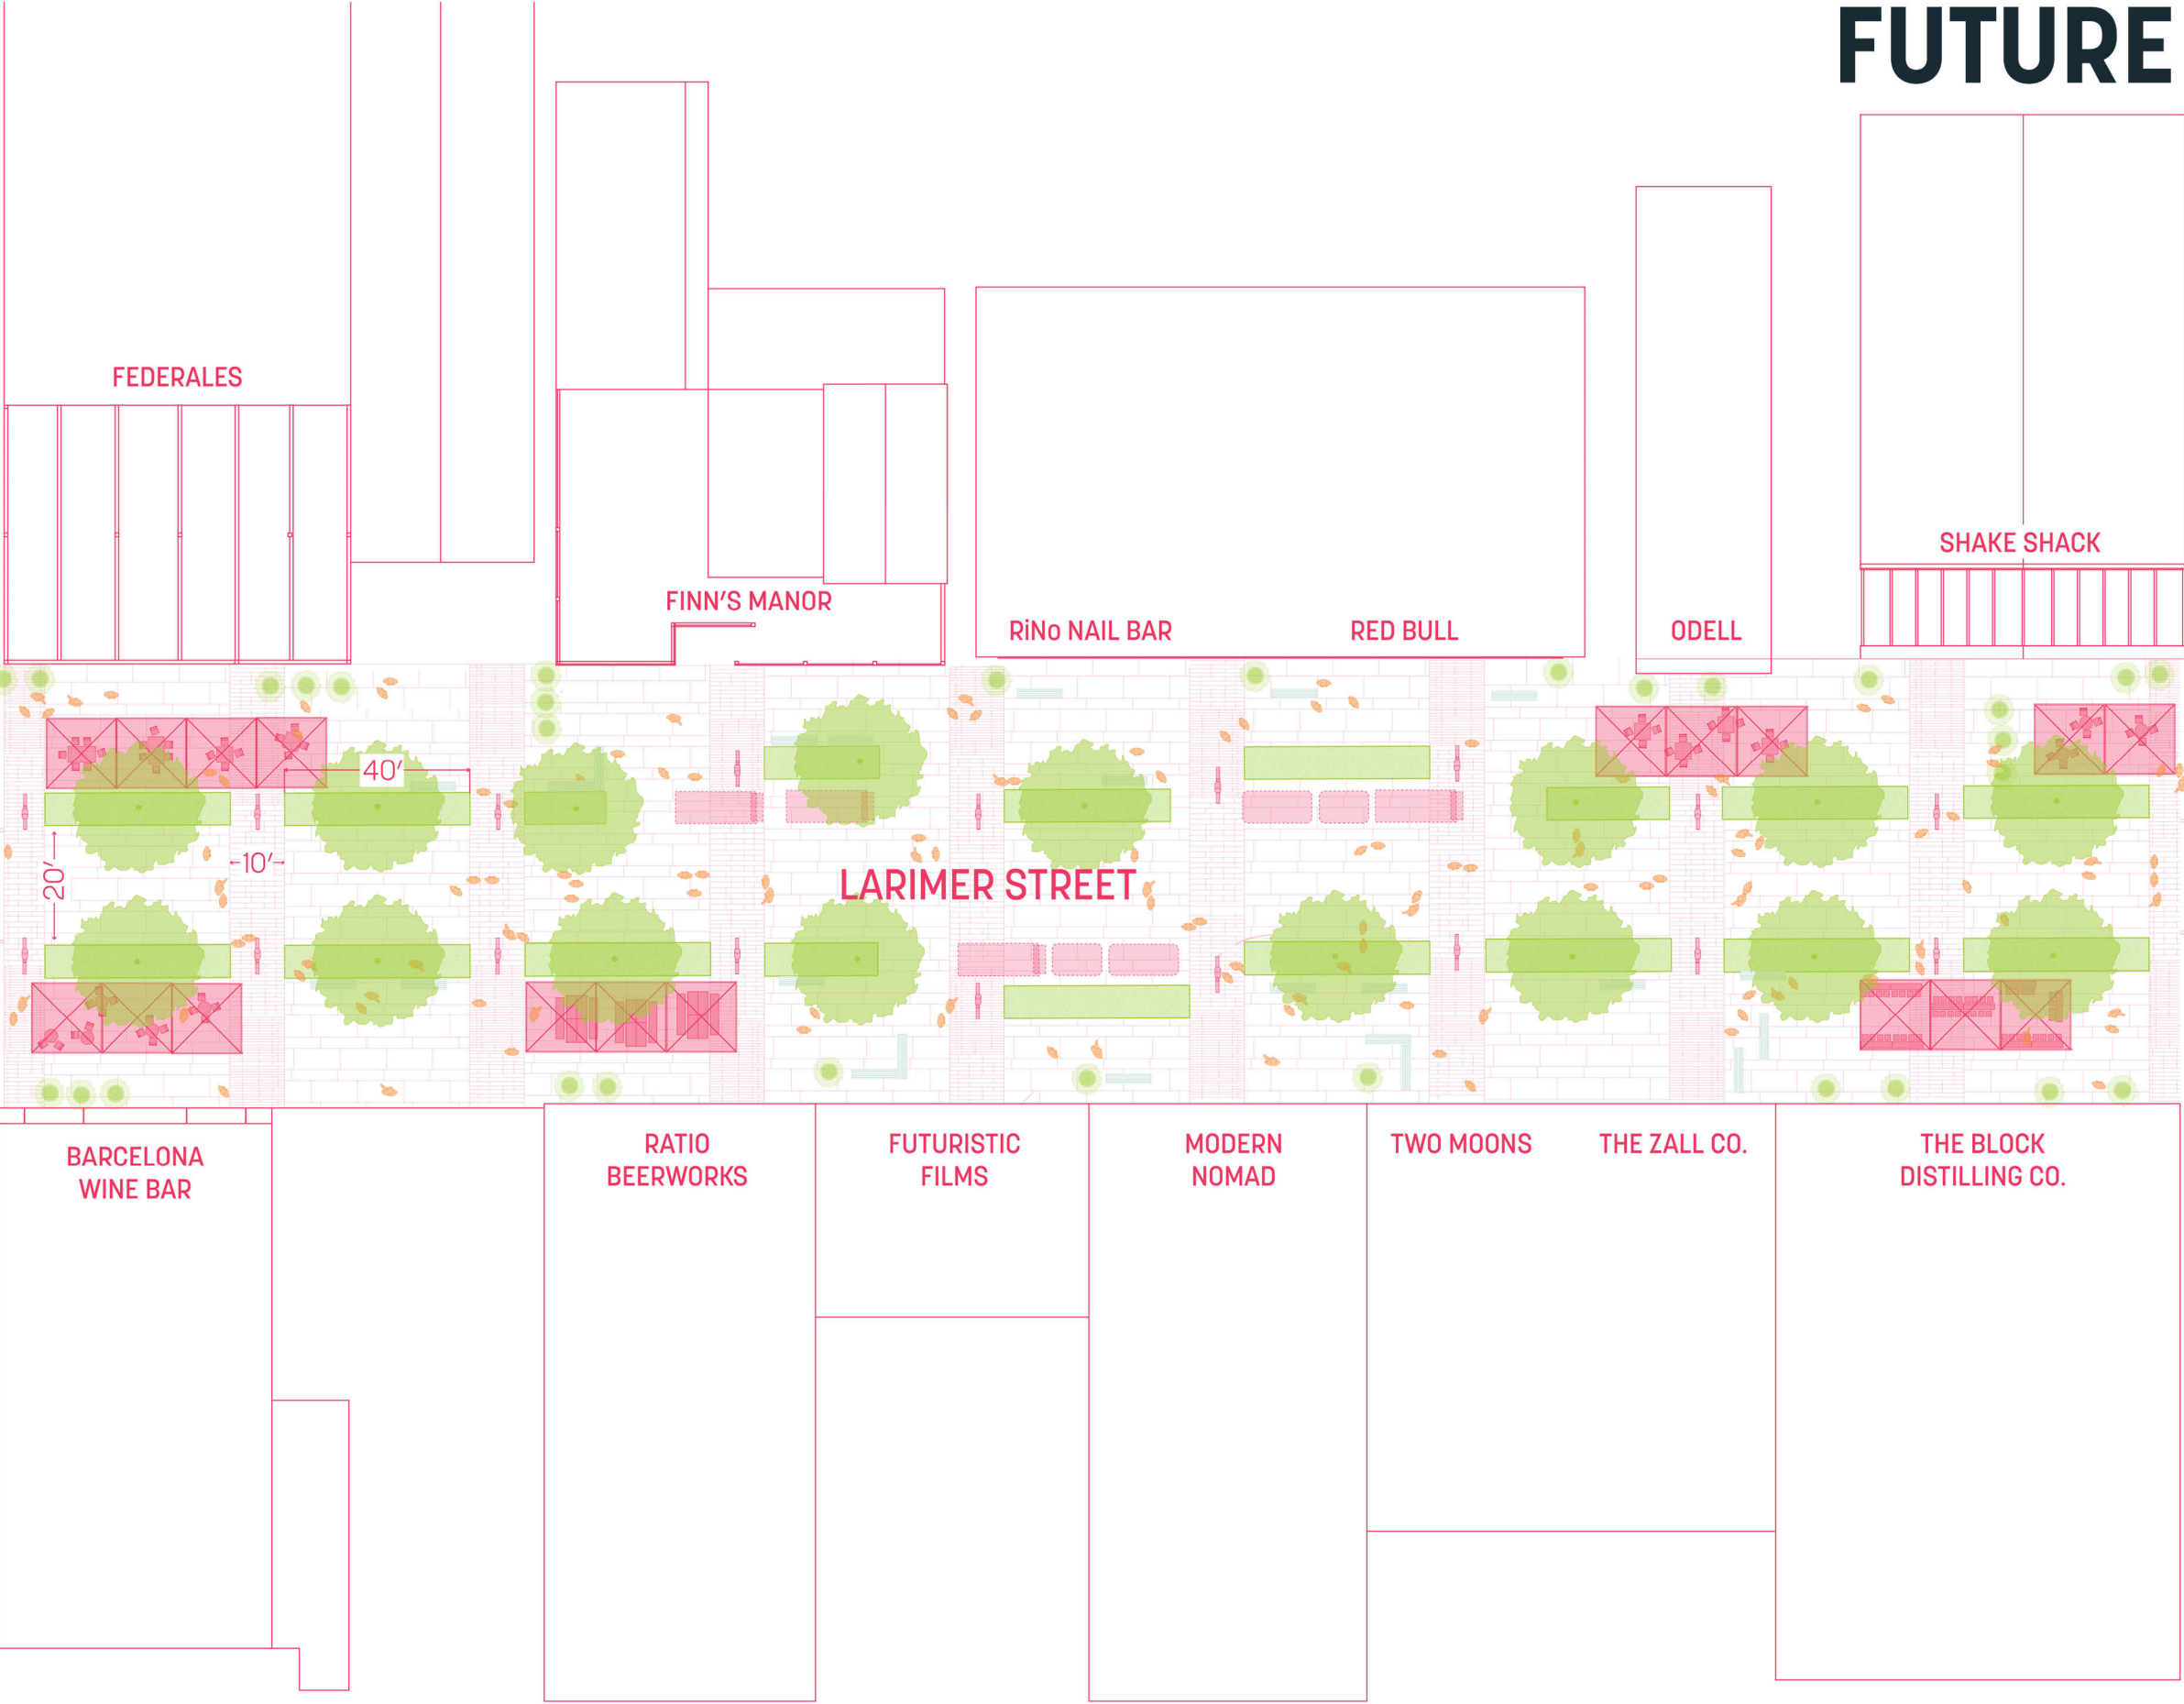

# FUTURE VISION

## AXONOMETRIC DIAGRAM

